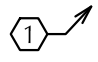


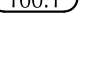
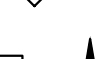
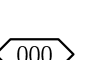
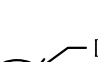
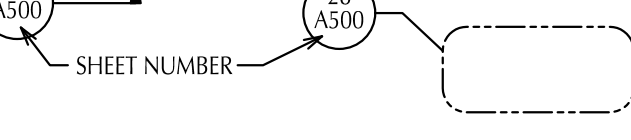
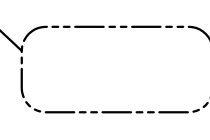
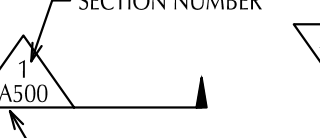
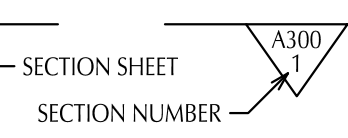

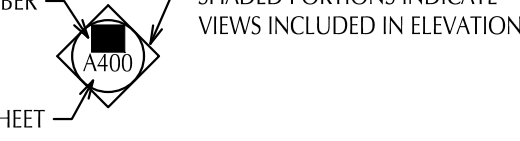
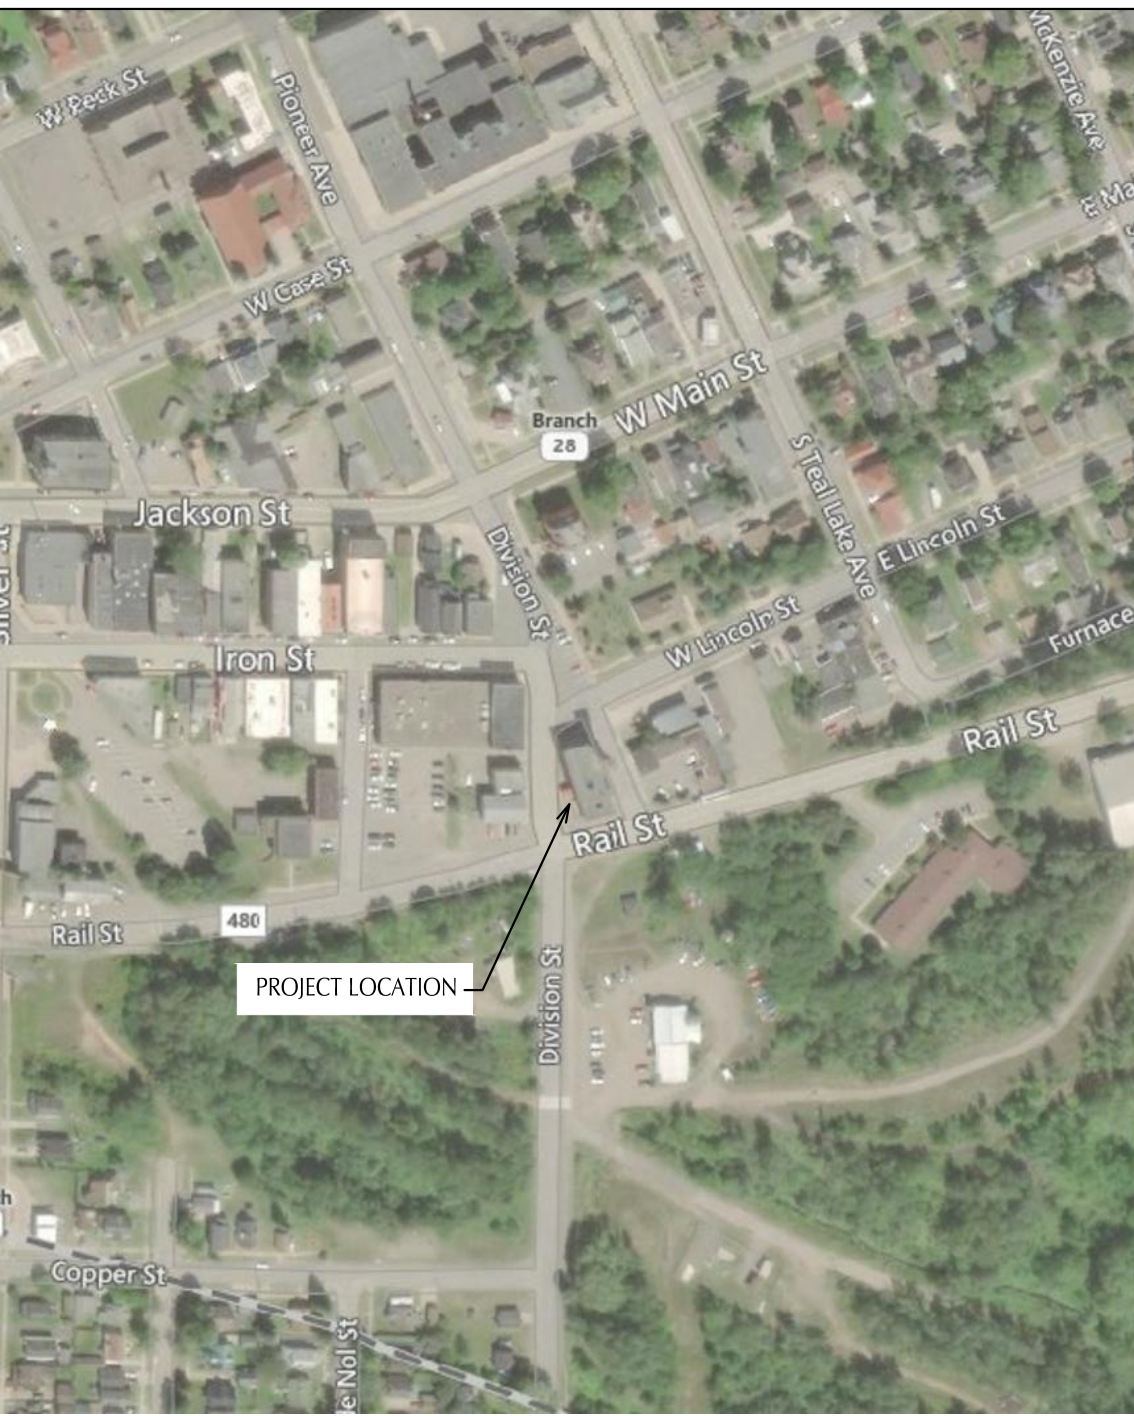
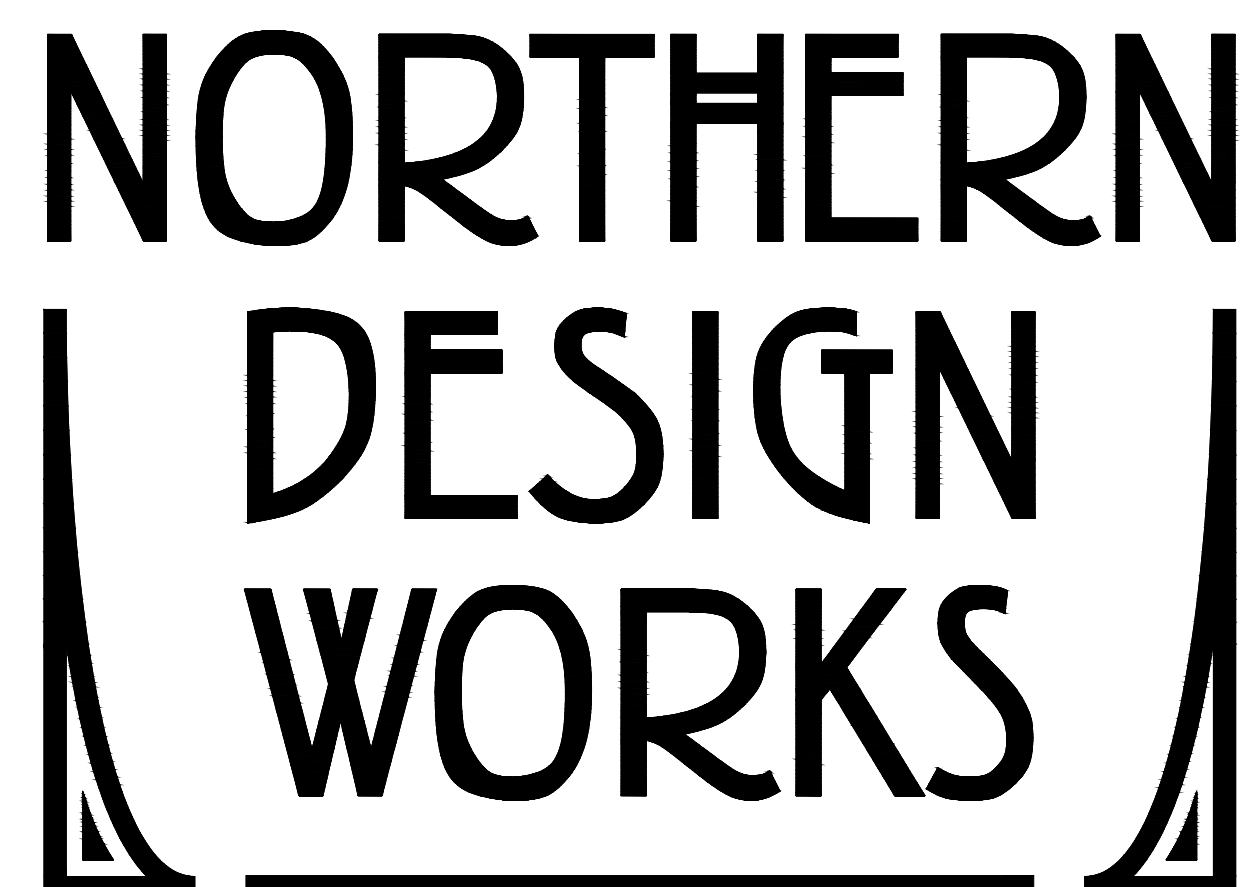


# CITY OF NEGAUNEE FIRE STATION ROOF REPLACEMENT 200 S. PIONEER AVENUE NEGAUNEE, MICHIGAN

Symbols	Code Information	Project Location	Sheet Index
<p>  Keynote   Revision   Sign Type   Door or Borrowed Lite Identifier   Window Type   Partition Type   Equipment, Fixture or Furniture Indicator     Detail Cut   Detail Callout     Wall Section   Building Section     Room Tag   Elevation Callout         </p>	<p>I. General</p> <p>Applicable Codes: 2015 Michigan Building Code 2017 National Electrical Code w/ MI part 8</p> <p>Jurisdiction: Marquette County</p> <p>II. Use or Occupancy</p> <p>Un-separated mixed use:</p> <p>S-2 Low-hazard storage B Business</p>		<p>G100 Cover</p> <p>A200 Exterior Elevations - North &amp; West</p> <p>A201 Exterior Elevations - South &amp; East</p> <p>A500 Details</p>



420 Rail Street  
Negaunee, MI 49866  
www.ndw.us  
906-475-6616

Issued for:  
Bids  
1-28-2019  
Project Number:  
1831